




ROOF COVERING
 BLUE/BLACK COMPOSITE SLATES
ROOF EAVES/VERGES
 BLACK UPVC R/W GUTTERS AND
 CIRCULAR DOWNPIPES
 WHITE UPVC FASCIA/SOFFIT
 SYSTEM AND BARGE BOARDS
FACING BRICK
 BUFF MULTI BRICK TO MAIN WALL
 WALL AREAS
 RED FACING BRICK TO PLINTHS
 OPENING HEADS AND FEATURE
 PANELS.
DOORS AND WINDOWS
 WHITE UPVC CASEMENT WINDOWS
 POWDER COATED ALUMINIUM DOORS
 AND FRAMES – ENTRANCE DOORS
 AND COMMUNITY ROOM DOORWAY

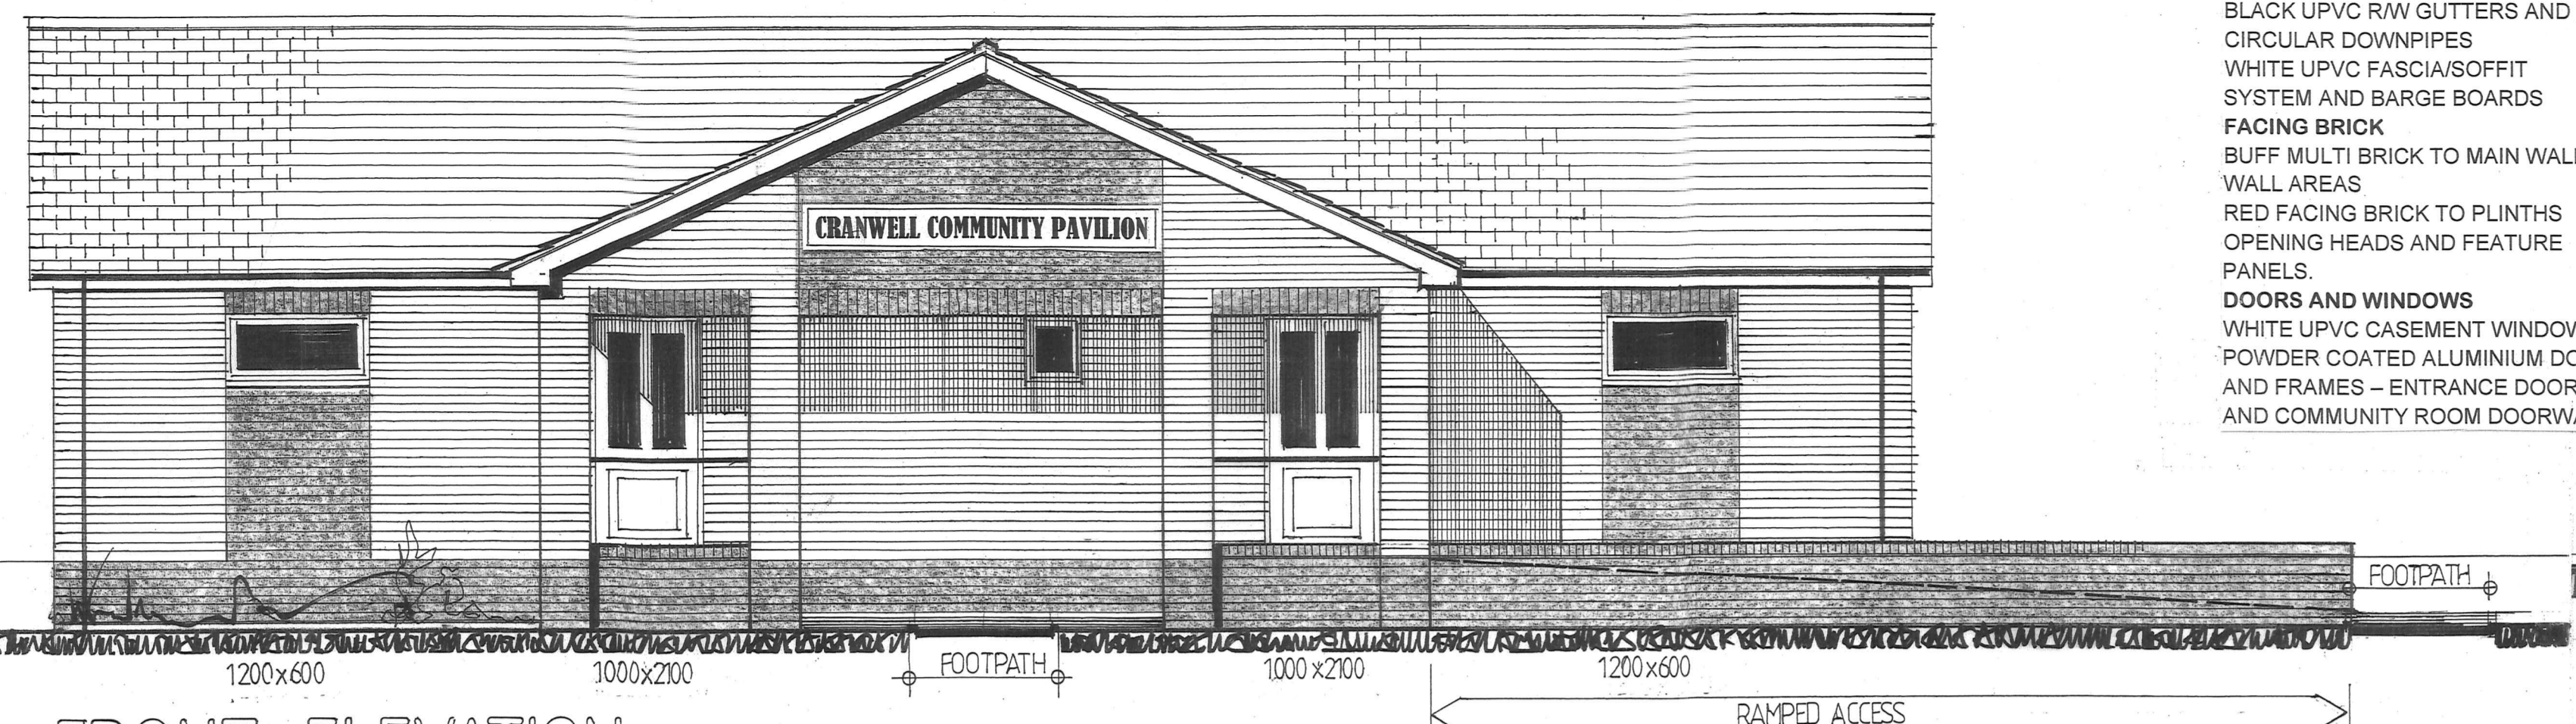


FRONT ELEVATION EAST

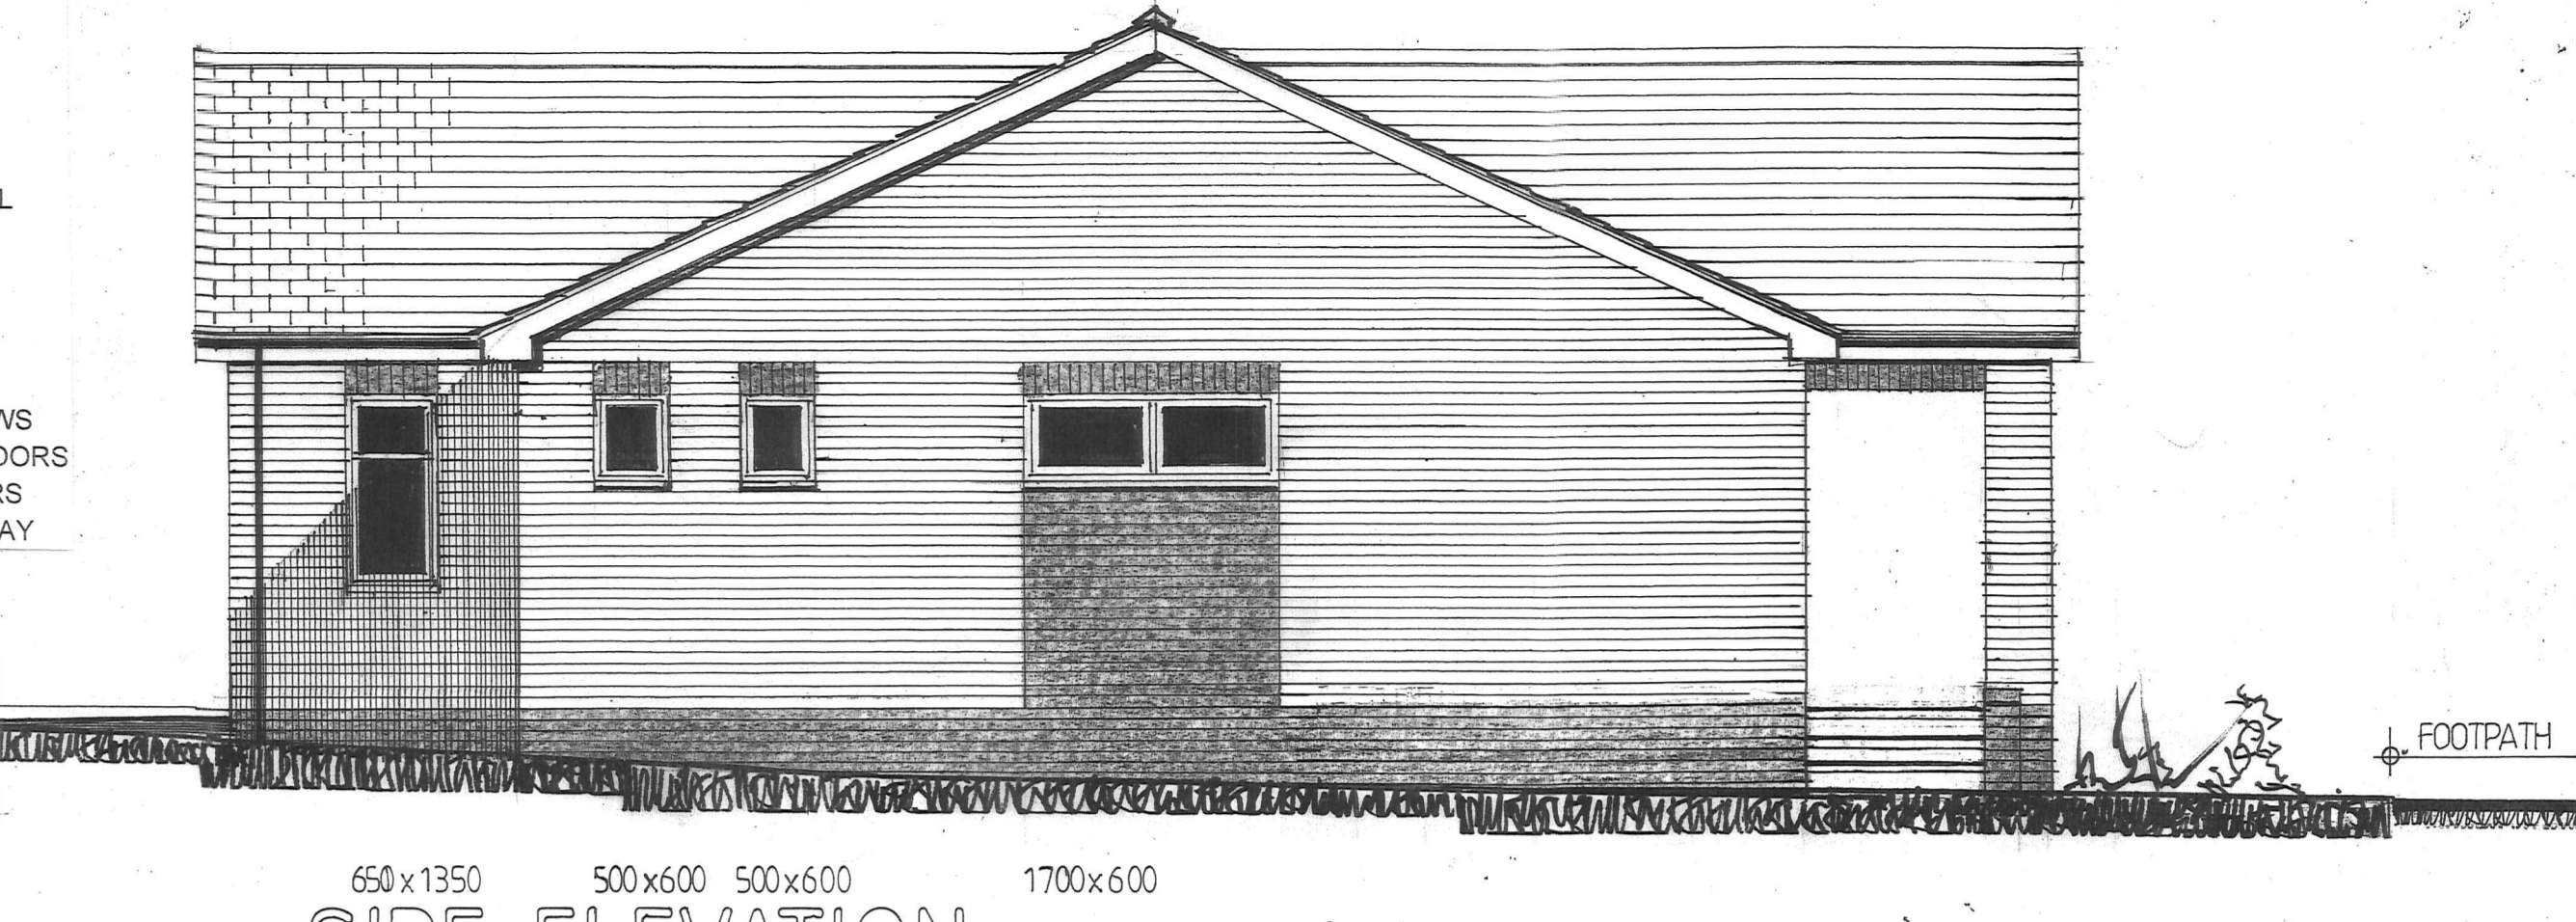


SIDE ELEVATION SOUTH

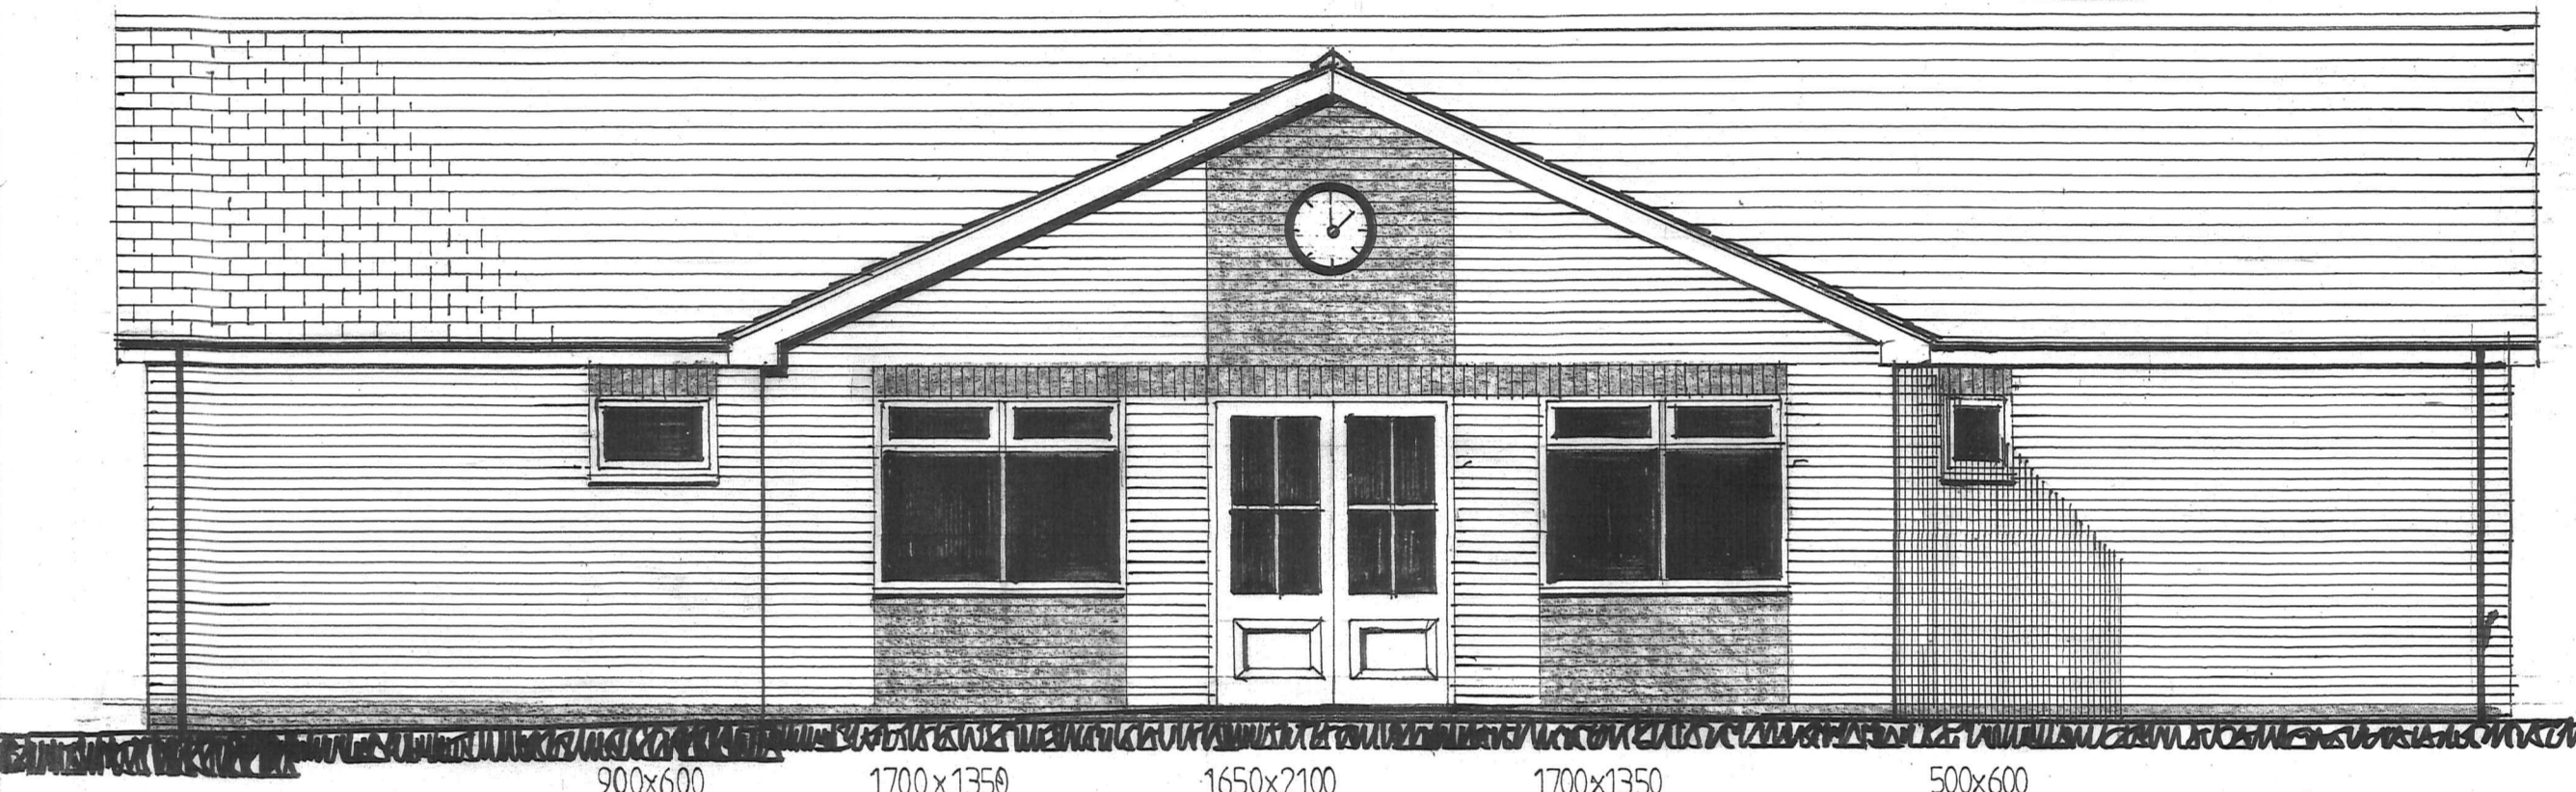


REAR ELEVATION

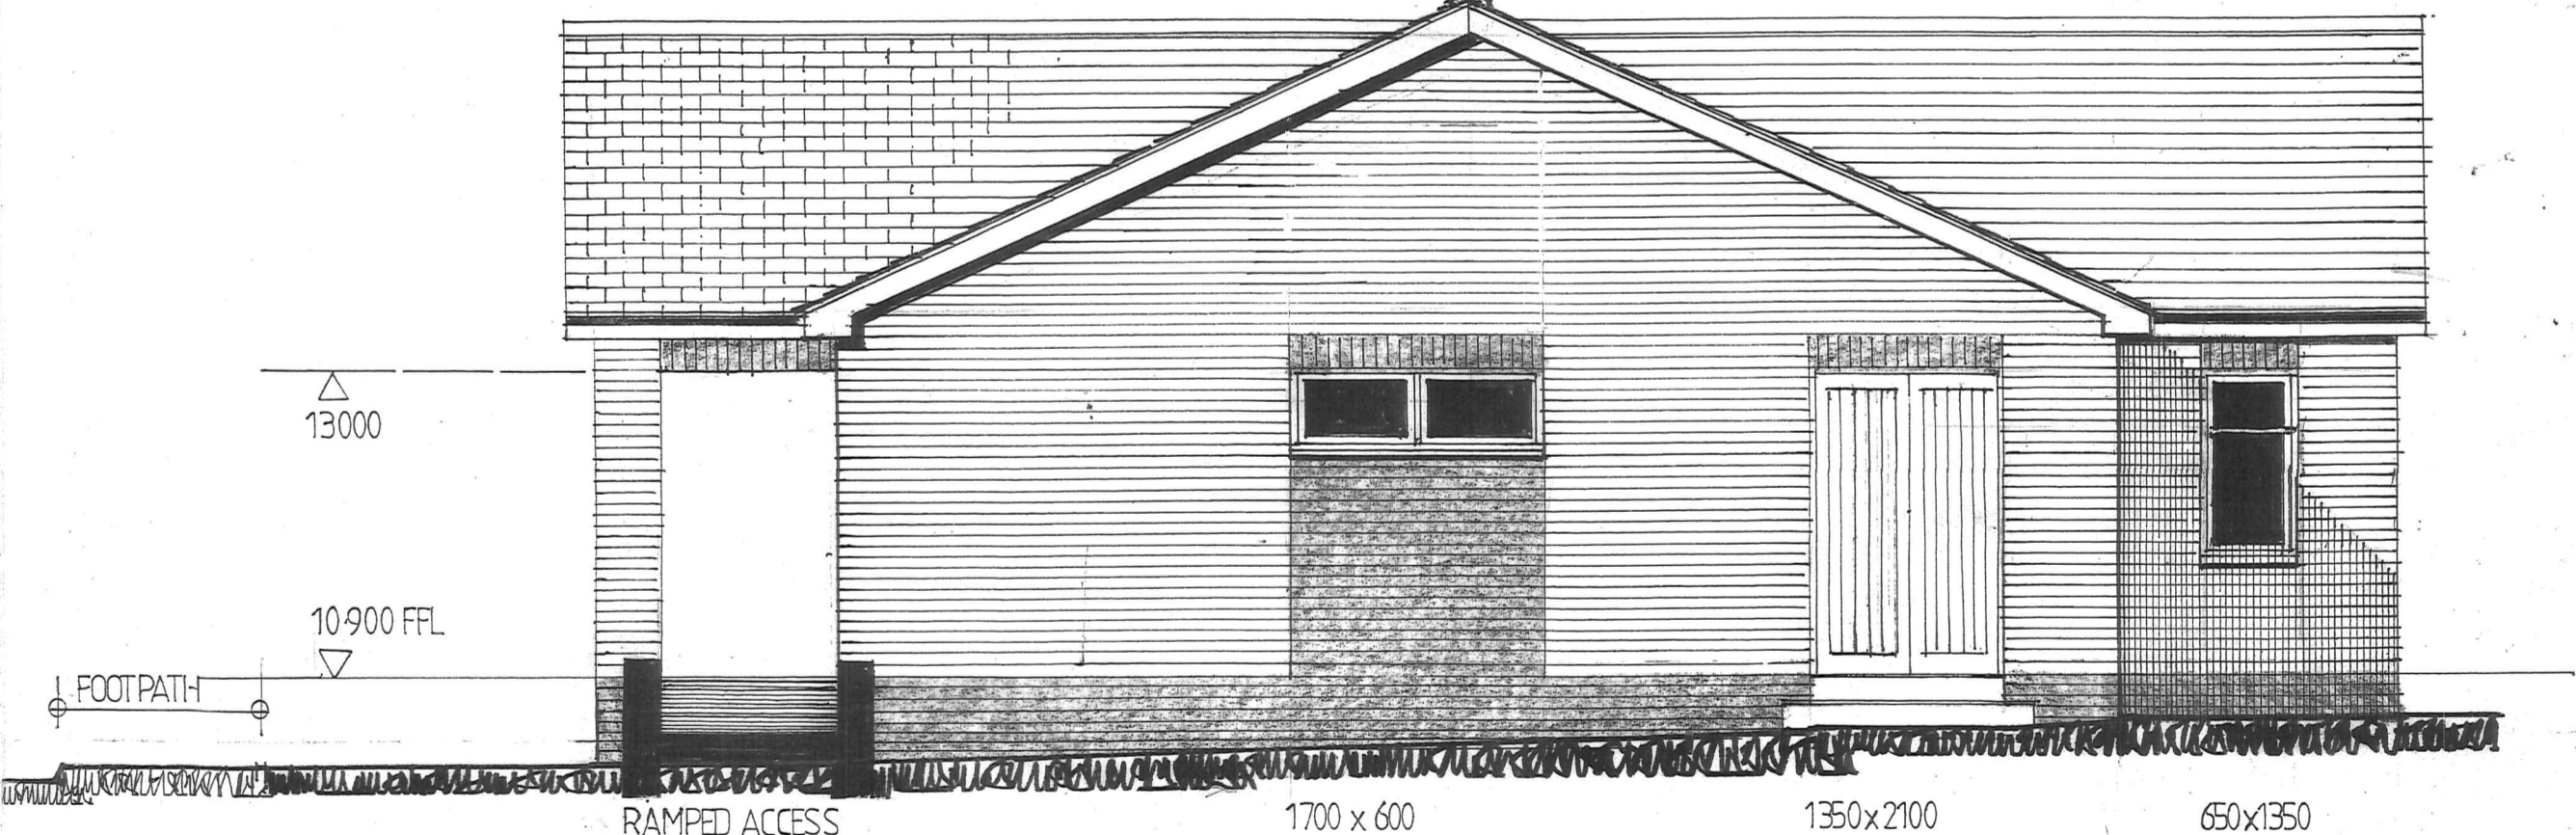

SIDE ELEVATION NORTH

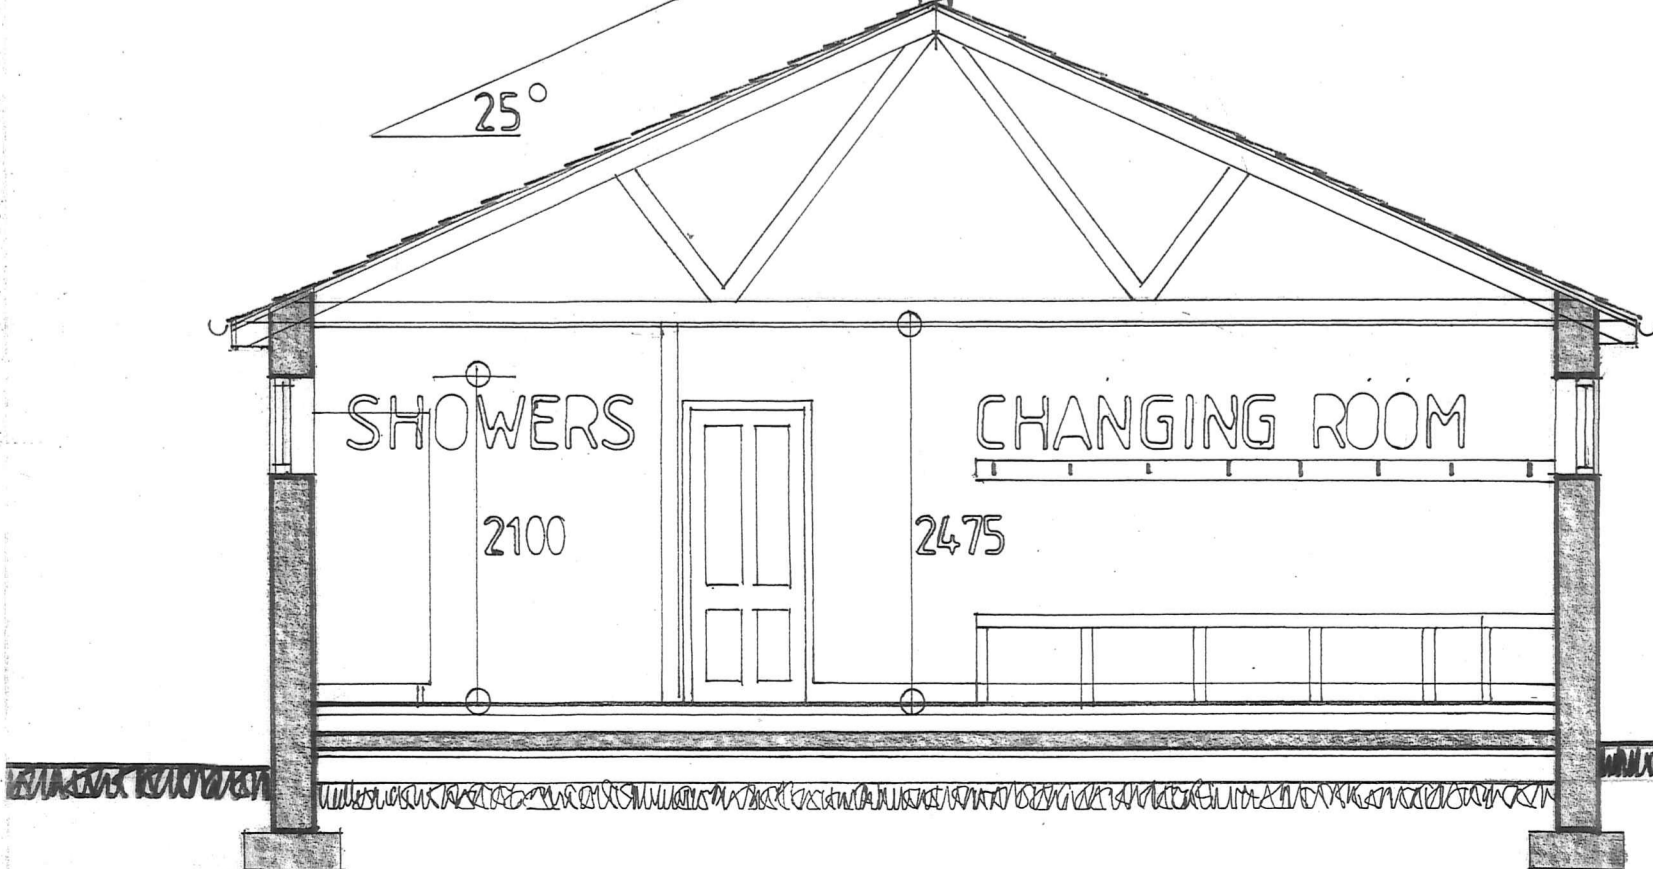

CROSS SECTION

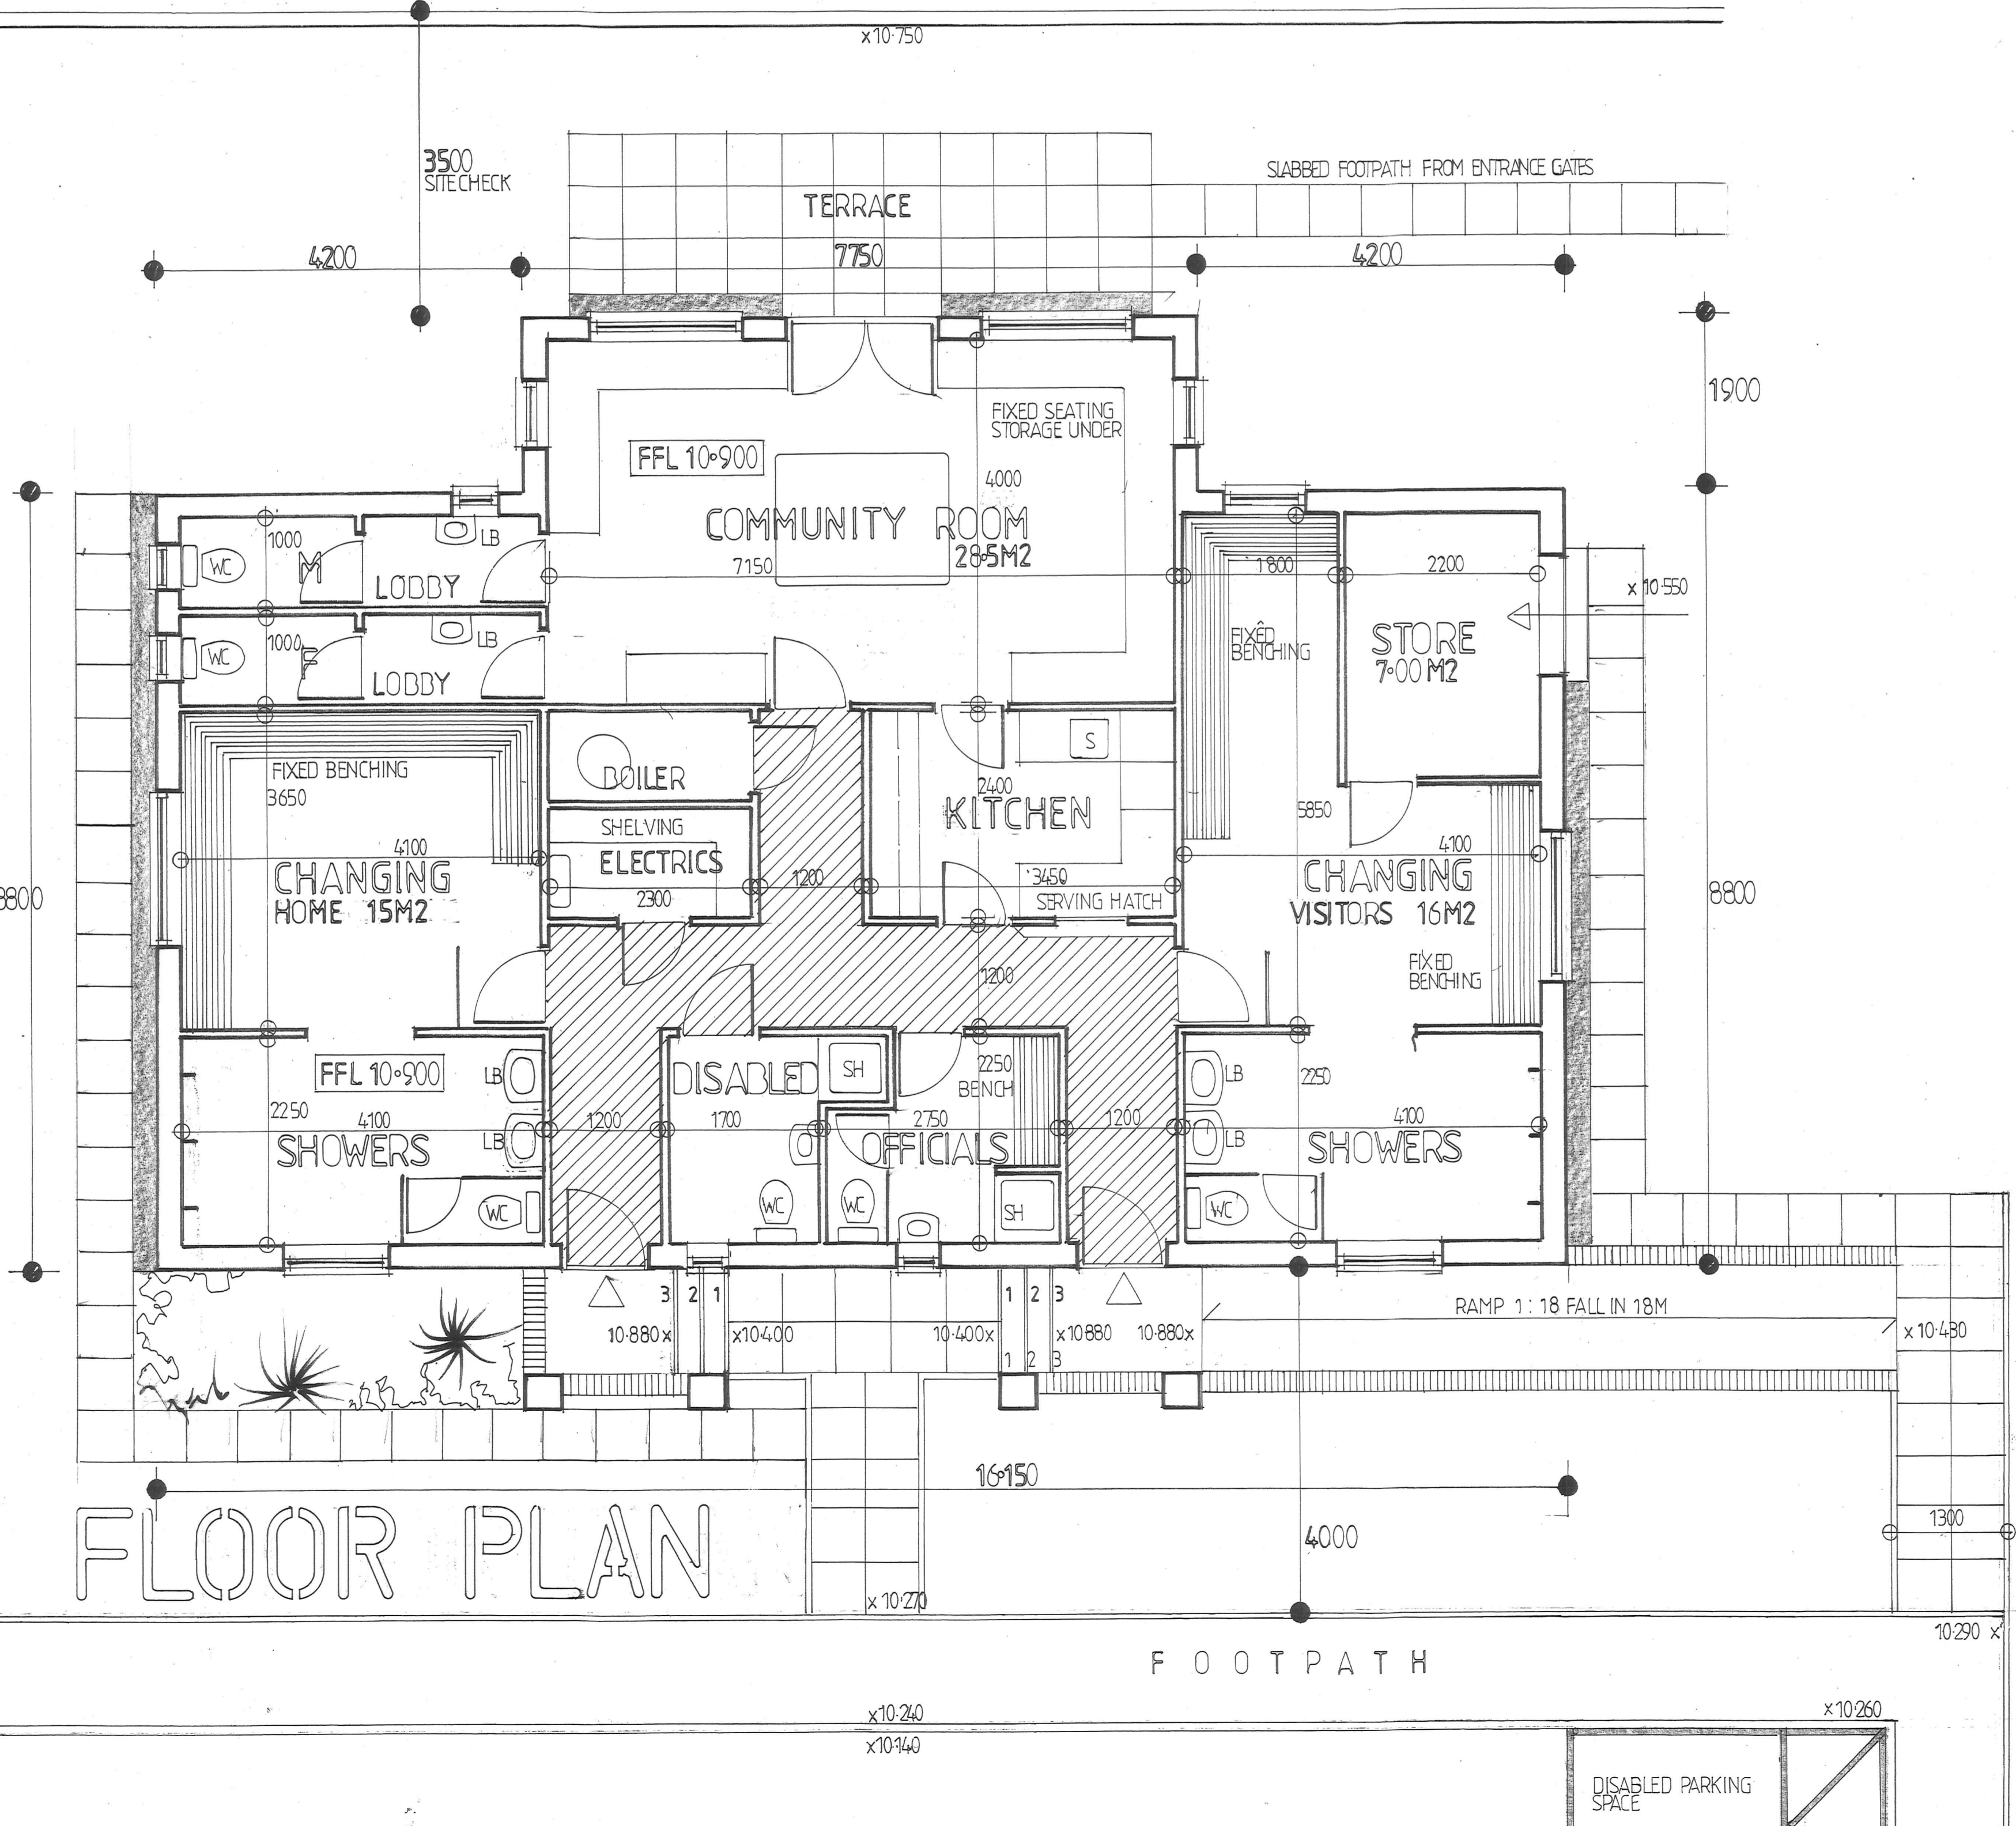

FLOOR PLAN

Revision A
 WHEELCHAIR RAMPED ACCESS AMENDED 29/04/2021

PROJECT
 PROPOSED COMMUNITY PAVILION
SITE LOCATION
 OLD SCHOOL LANE CRANWELL
 SLEAFORD LINCOLNSHIRE NG34 8DF
DRAWING No 043/21/04
DATE APRIL 2021
DRAWING GENERAL ARRANGEMENT
SCALE 1:50