


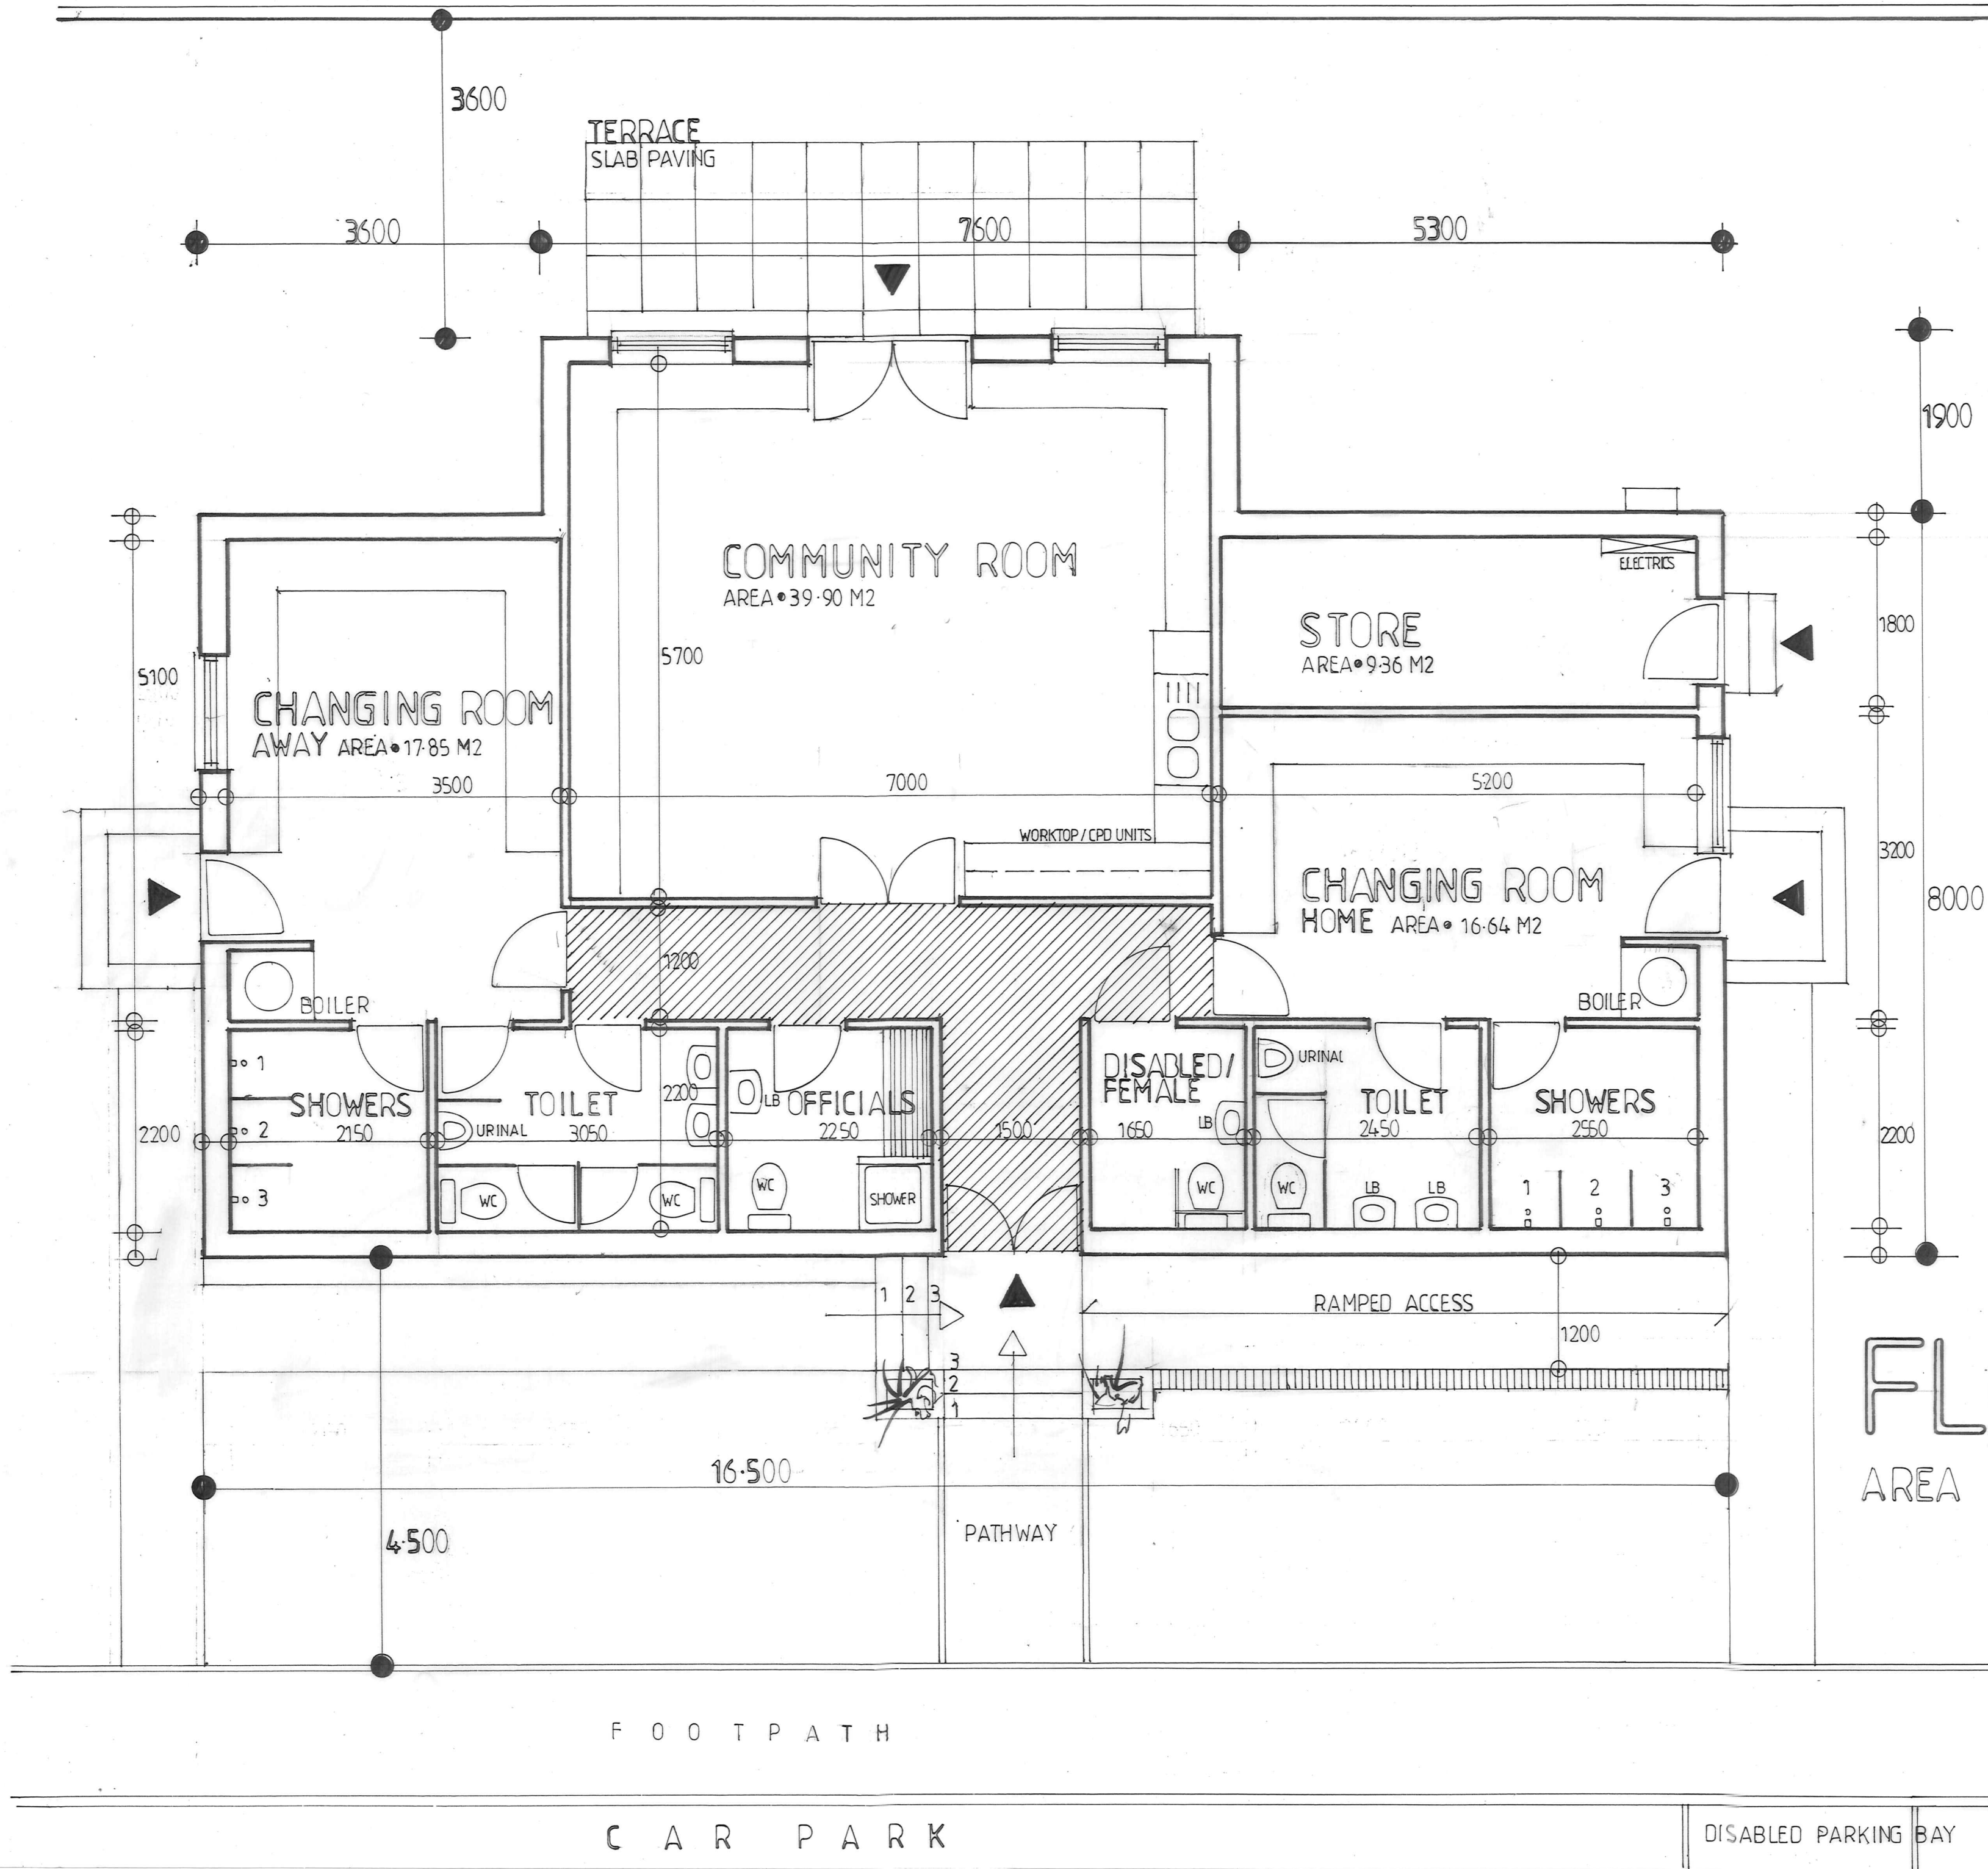

FLOOR PLAN

AREA 131 M2 • 1410 FT2

PROJECT
PROPOSED COMMUNITY PAVILION
SITE LOCATION
OLD SCHOOL LANE CRANWELL
SLEAFORD LINCOLNSHIRE NG34 8DF
DRAWING No 043/21/16A
DATE FEB 2022
DRAWING SCHEME B – REVISED PLANS
SCALE 1:50
REVISION A 10/03/22